




ANDY SUMLIN: 404-853-5219
CAROLINE NOLEN: 770-956-3355




ATLANTA TECHNOLOGY CENTER

**BUILDING 100
FIRST FLOOR
SUITE 100
RSF: 18,436**

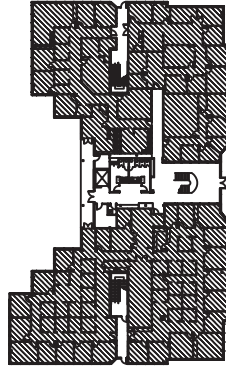


KEY PLAN

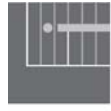

FACILITEC

ARCHITECTURE + DESIGN INNOVATION

260 Peachtree Street
Suite 501
Atlanta, GA 30303
404-816-6464

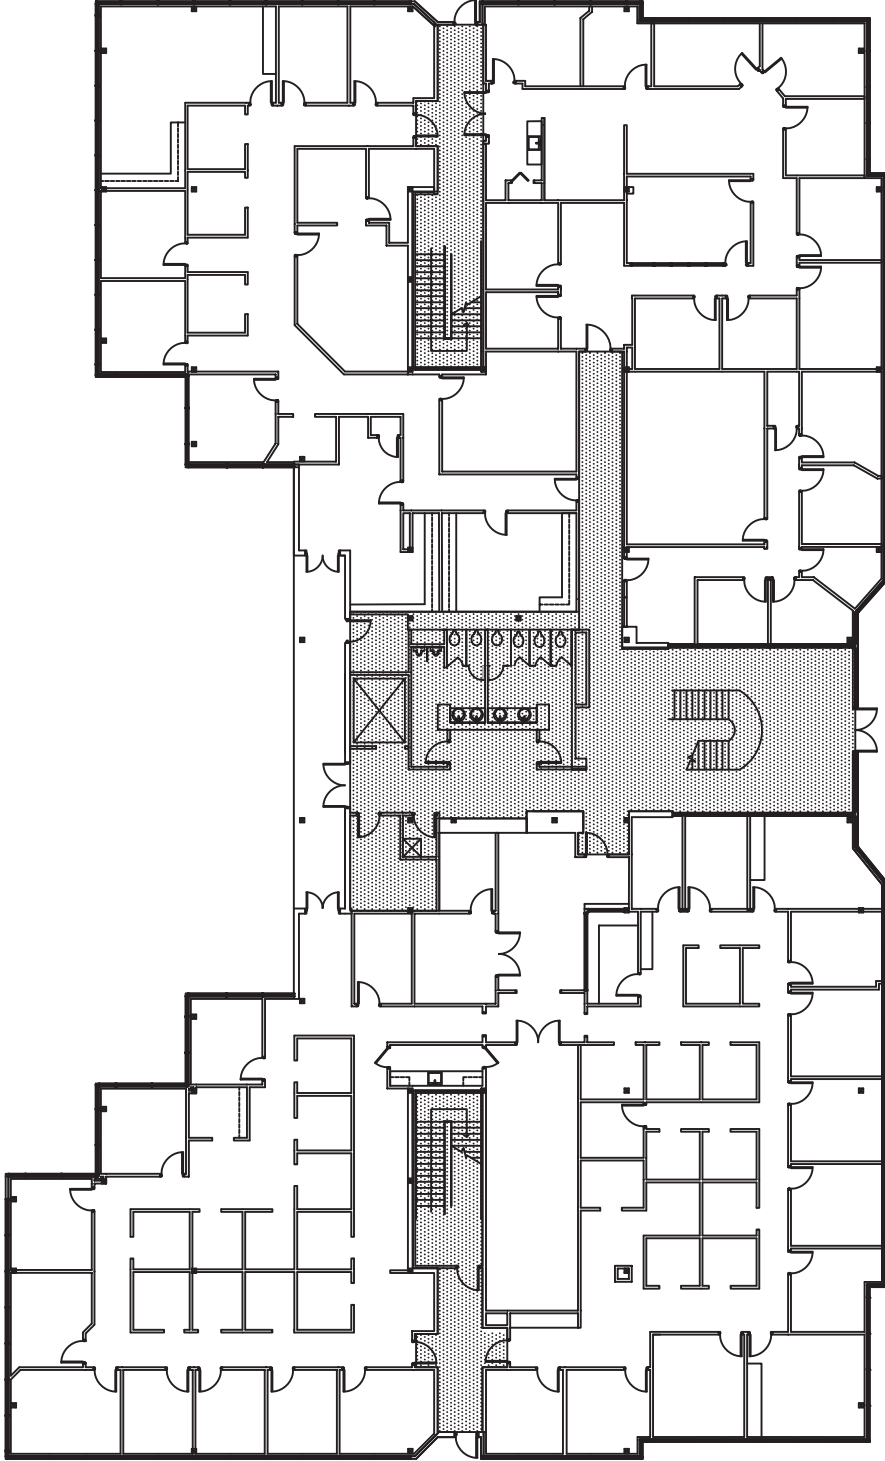

Scale
1" = 5'-0"